


A. Planzeichnung M 1:1.000

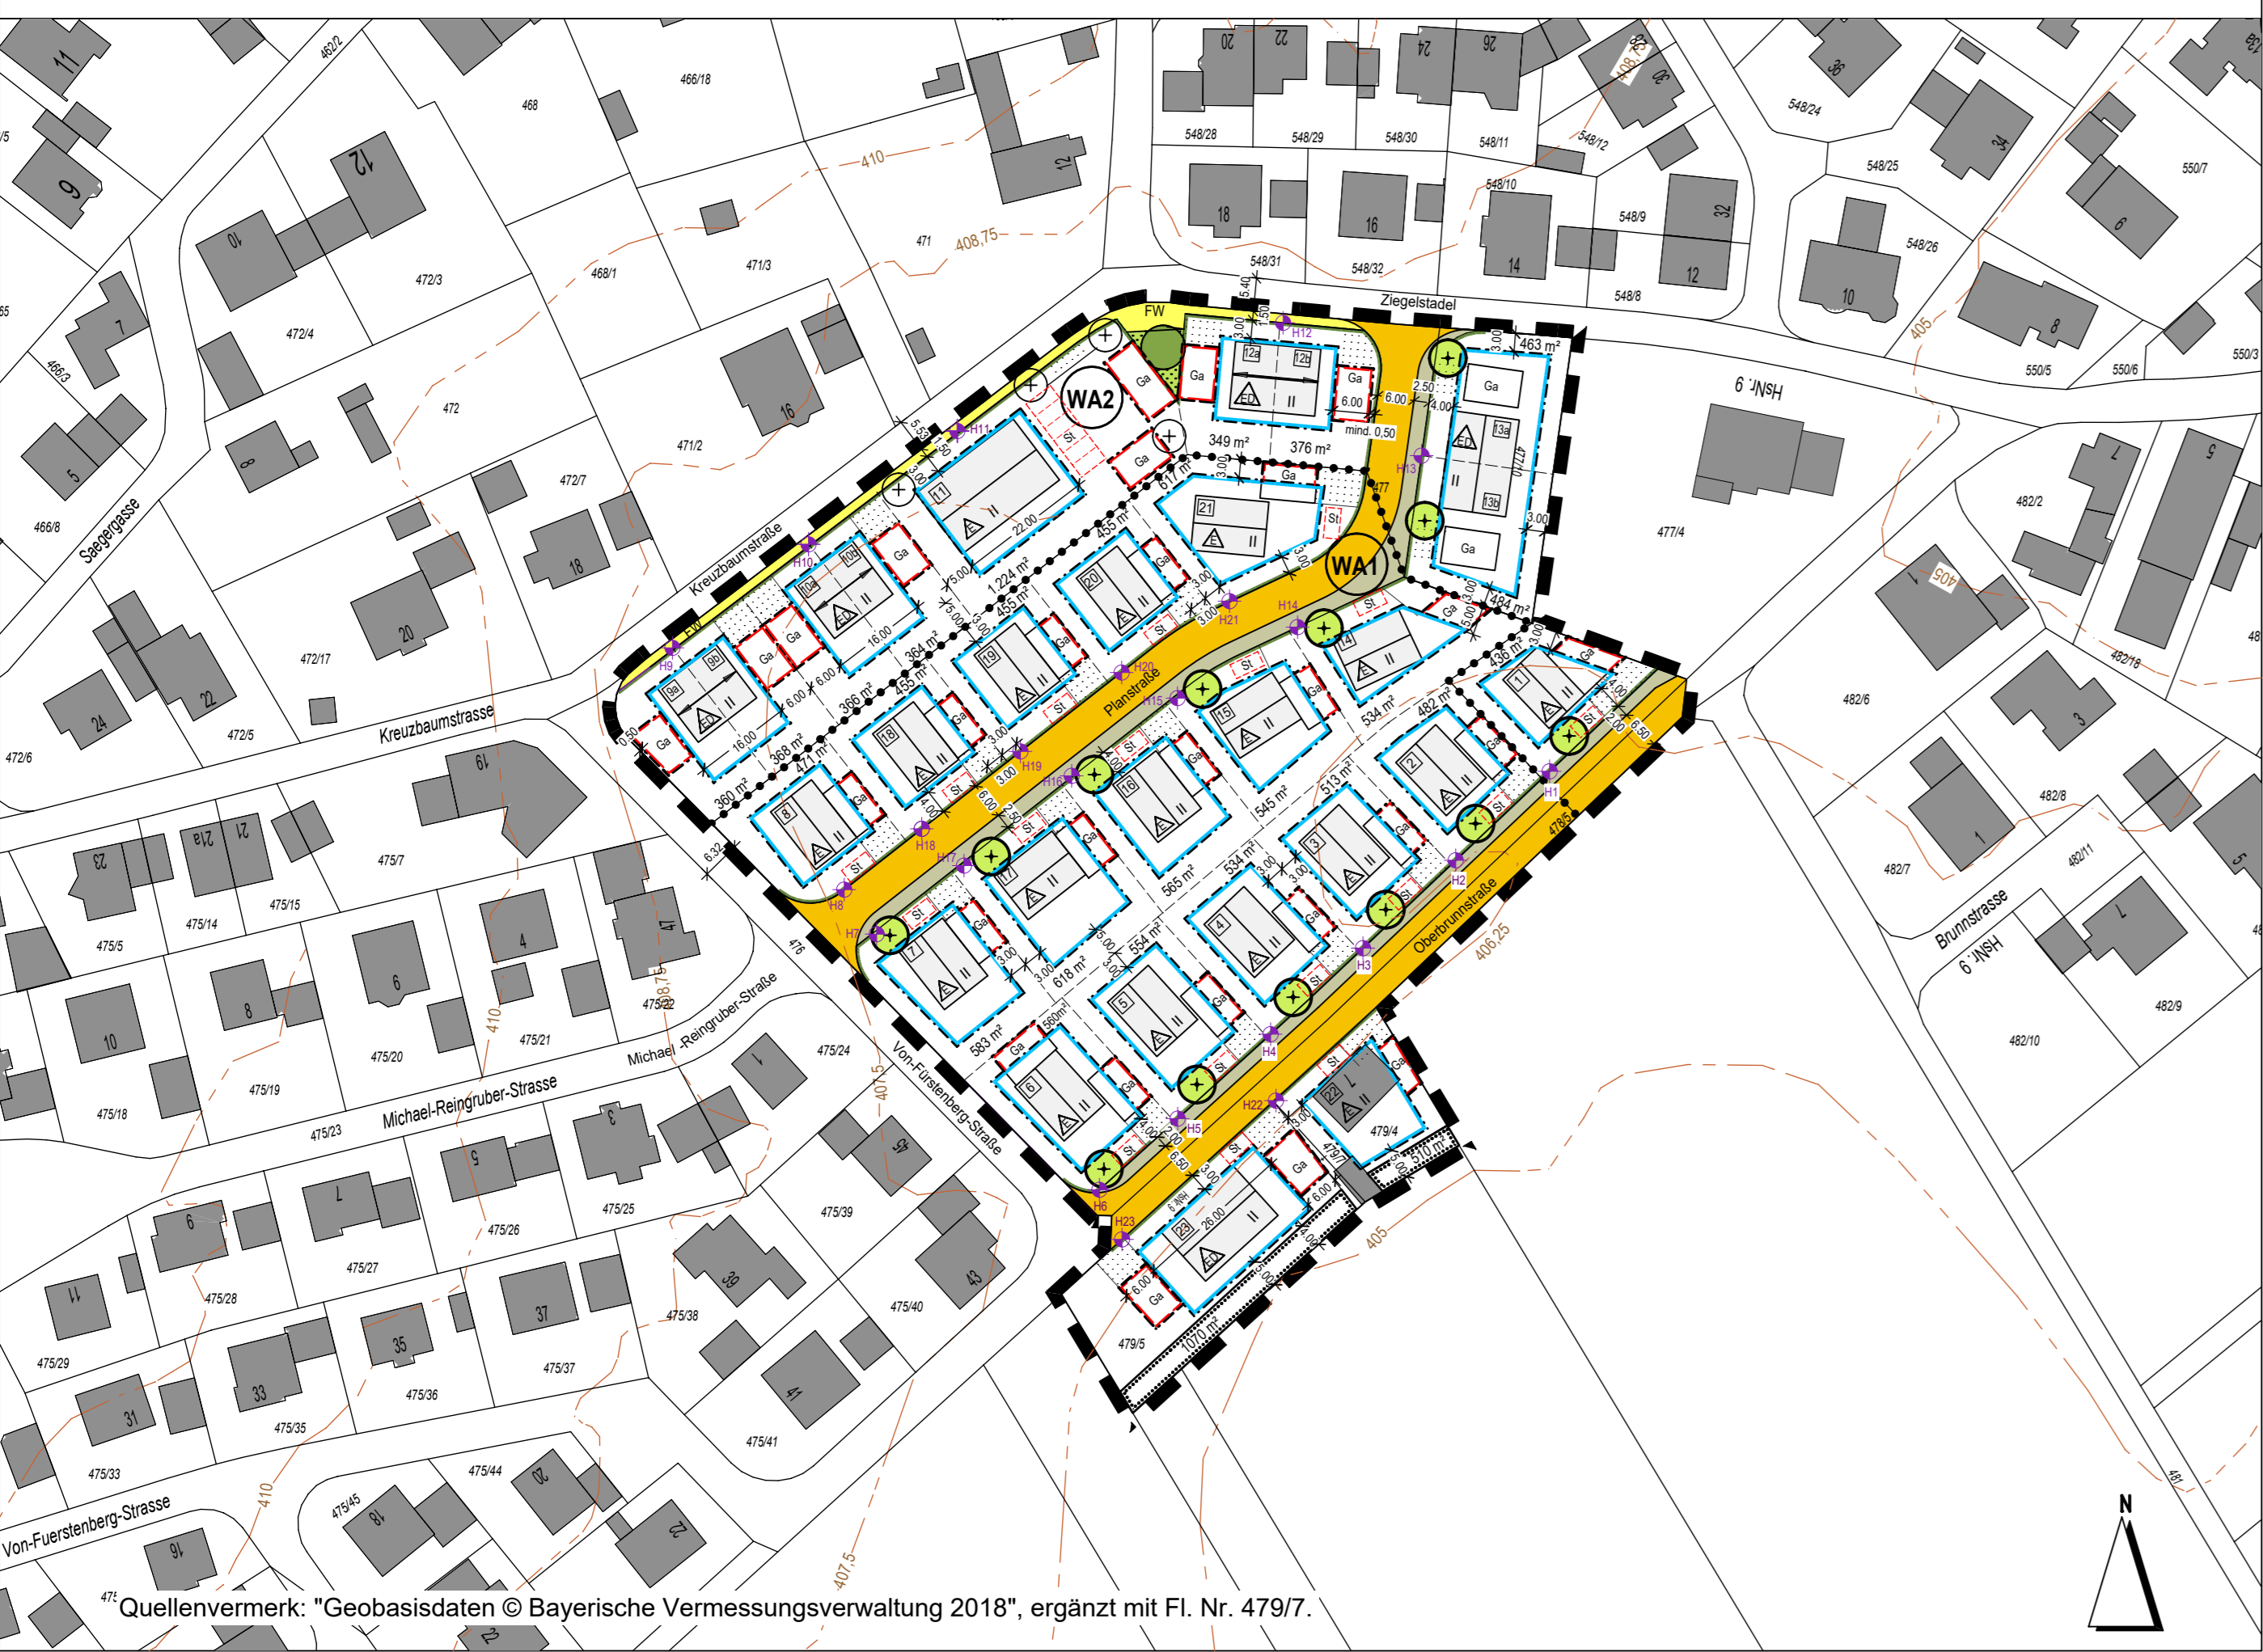

B. Festsetzungen durch Planzeichen

Table with 4 columns: Symbol, Description, and Reference. Includes symbols for building use (WA), building height (II), building lines (Baugrenze), traffic areas (Verkehrsflächen), and street boundaries (Straßenbegrenzungslinie).

B. Festsetzungen durch Planzeichen

Table with 4 columns: Symbol, Description, and Reference. Includes symbols for green spaces (Grünflächen), plantable trees (pflanzender Baum), private green spaces (Private Grünfläche), and other planning symbols like boundaries and parking.

C. Hinweise durch Planzeichen

Table with 4 columns: Symbol, Description, and Reference. Includes symbols for plot boundaries (Kartenzichen), plot numbers (Flurstücks-Nummern), existing buildings (vorhandene Gebäude), and other planning notes.

C. Hinweise durch Planzeichen

Table with 4 columns: Symbol, Description, and Reference. Includes symbols for building types (Schema - Schnitt), roof types (Dachform), and height restrictions (WH).

D. Festsetzungen durch Text

Text-based table with 4 columns: Symbol, Description, and Reference. Details rules for building use, height, building lines, and general building regulations.

D. Festsetzungen durch Text

Text-based table with 4 columns: Symbol, Description, and Reference. Details rules for roof types, building height, building lines, and other specific regulations.

D. Festsetzungen durch Text

Text-based table with 4 columns: Symbol, Description, and Reference. Details rules for garages, building lines, traffic areas, and other specific regulations.

D. Festsetzungen durch Text

Text-based table with 4 columns: Symbol, Description, and Reference. Details rules for building lines, green spaces, and other specific regulations.

D. Festsetzungen durch Text

Text-based table with 4 columns: Symbol, Description, and Reference. Details rules for building lines, green spaces, and other specific regulations.

Übersichtsplan M 1:5.000



E. Hinweise durch Text

Table with 4 columns: Symbol, Description, and Reference. Details environmental and planning requirements like emissions, soil, energy, water, and noise.

F. Verfahrensvermerke

Table with 4 columns: Symbol, Description, and Reference. Details procedural notes regarding public participation and decision-making.

F. Verfahrensvermerke

Table with 4 columns: Symbol, Description, and Reference. Details procedural notes regarding public participation and decision-making.

Markt Essenbach

Official header for the planning process, including logos, contact information, and the title 'Bebauungs- und Grünordnungsplan "Mirskofen Süd, Teil III"'. Includes a table for public participation and a preface.